




File Path C:\Users\Joshua.White\Desktop\Drawing4.dwg
Plot date 12/12/2018

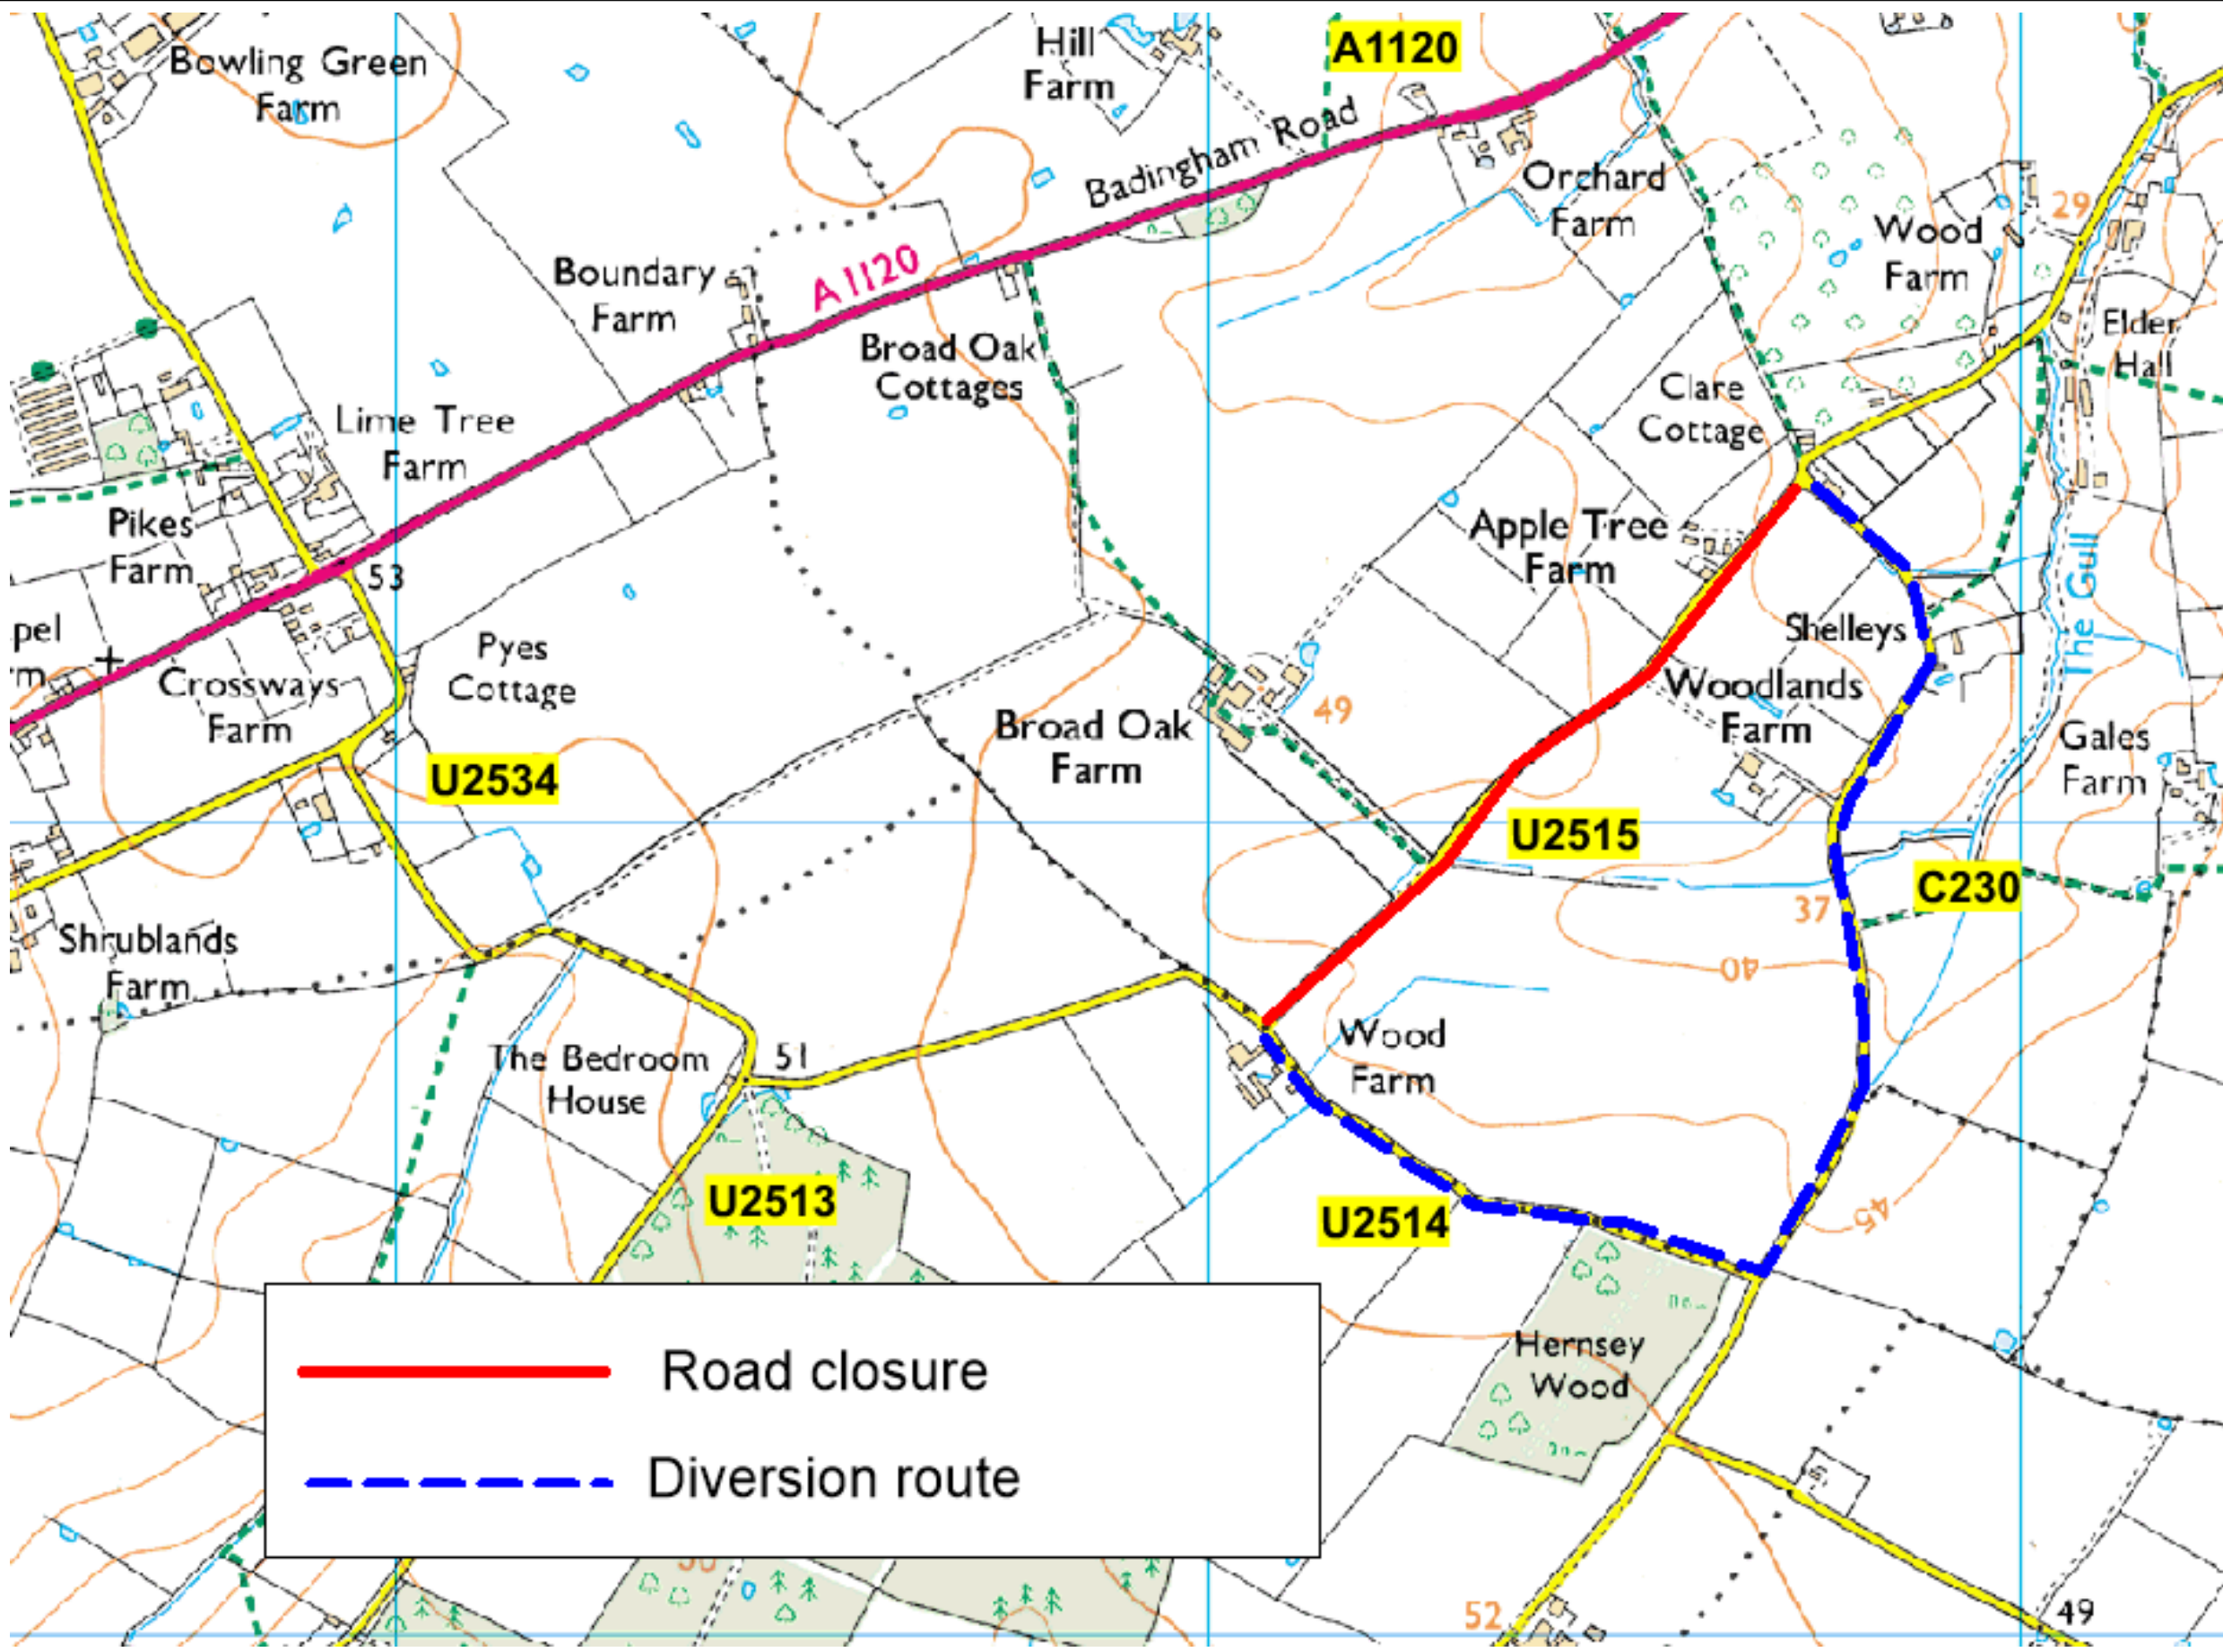

	Road closure
	Diversion route

Suffolk Highways
your roads, our business

Peter Ingram ~~Mike Thompson~~ & Mark Stevens John Clements
Phoenix House, 3 Goddard Road, Ipswich, Suffolk IP1 5NP.
Highways enquires: 0345 606 6171 www.suffolk.gov.uk/highways

CLIENT

THIS MAP IS BASED UPON ORDNANCE SURVEY MATERIAL WITH THE PERMISSION OF ORDNANCE SURVEY ON BEHALF OF THE CONTROLLER OF HER MAJESTY'S STATIONARY OFFICE © CROWN COPYRIGHT. UNAUTHORISED REPRODUCTION INFRINGES CROWN COPYRIGHT AND MAY LEAD TO PROSECUTION OR CIVIL PROCEEDINGS. SUFFOLK COUNTY COUNCIL, LICENCE NO. 100023395, 2019.

REVISION(S)

grid ref. 634070,267760m to 634760,268430m

Postcode- IP17 2HD

DESCRIPTION

PROJECT TITLE

Scheme 7513
U2515 Bruisyard Road
PEASENHALL
Surface Dressing Scheme

DRAWING TITLE

Road closure plan

ORIGINATOR	CHECKER	DESIGNER	REVIEWER
JG	JG	AGS	JG
SCALE(S) ORIGINAL SIZE A3		DATE	
NTS		25/08/22	
DRAWING NUMBER			REVISION
7513-U2515-000-01			